


BUTTERFLY VALVE INSTALLATION DETAIL IN NEW D.I. PIPELINE

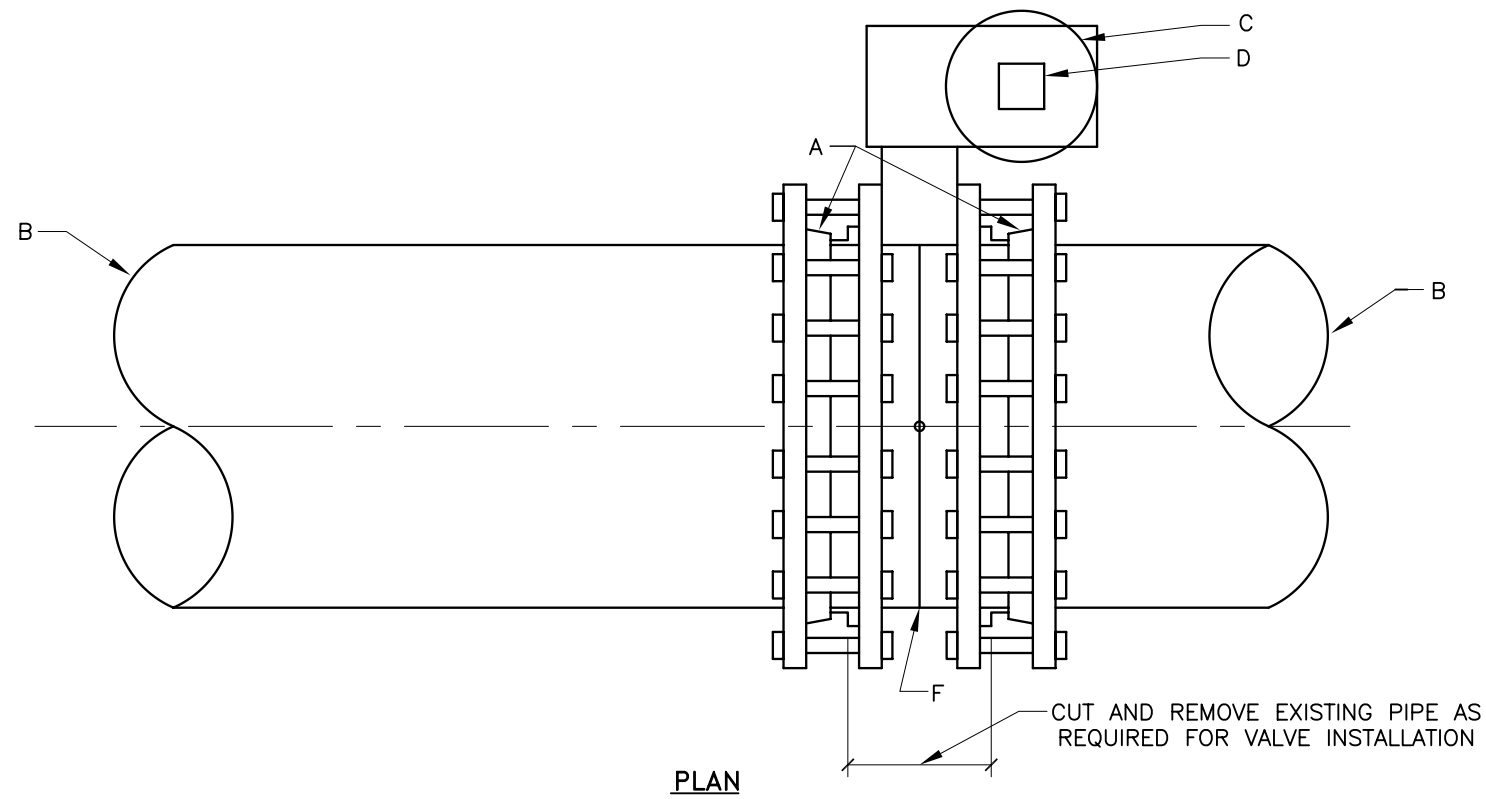

BUTTERFLY VALVE INSTALLATION DETAIL IN EXISTING D.I. PIPELINE

**CONSTRUCTION NOTES:**

- 1 THIS DETAIL IS TO BE USED FOR NEW OR EXISTING DUCTILE IRON PIPE ONLY. WHERE EXISTING PIPE IS OF CAST IRON MATERIALS, VALVE INSTALLATION DETAILS SHALL BE SUBMITTED TO AND APPROVED BY THE WATER UTILITY DIVISION.

**CONSTRUCTION NOTES:**

- A MEGA FLANGE – FLANGE ADAPTER, SERIES 2100 AS MANUFACTURED BY EBAA IRON SALE, OR APPROVED EQUAL.
- B MAIN PIPELINE (D.I.) WITH PLAIN END.
- C VALVE BOX AND COVER PER C.O.A. STD. DWG 2328.
- D 3" SQUARE OPERATING NUT.
- E MAIN PIPELINE (D.I.) WITH FLANGED END.
- F BUTTERFLY VALVE (FLGxFLG), SIZE AS SHOWN ON DRAWINGS.

REVISIONS	CITY OF ALBUQUERQUE
	WATER
	DUCTILE IRON BUTTERFLY VALVE INSTALLATION DETAILS
	DWG. 2352 JANUARY 2003